



STATUS
CONSTRUCTION

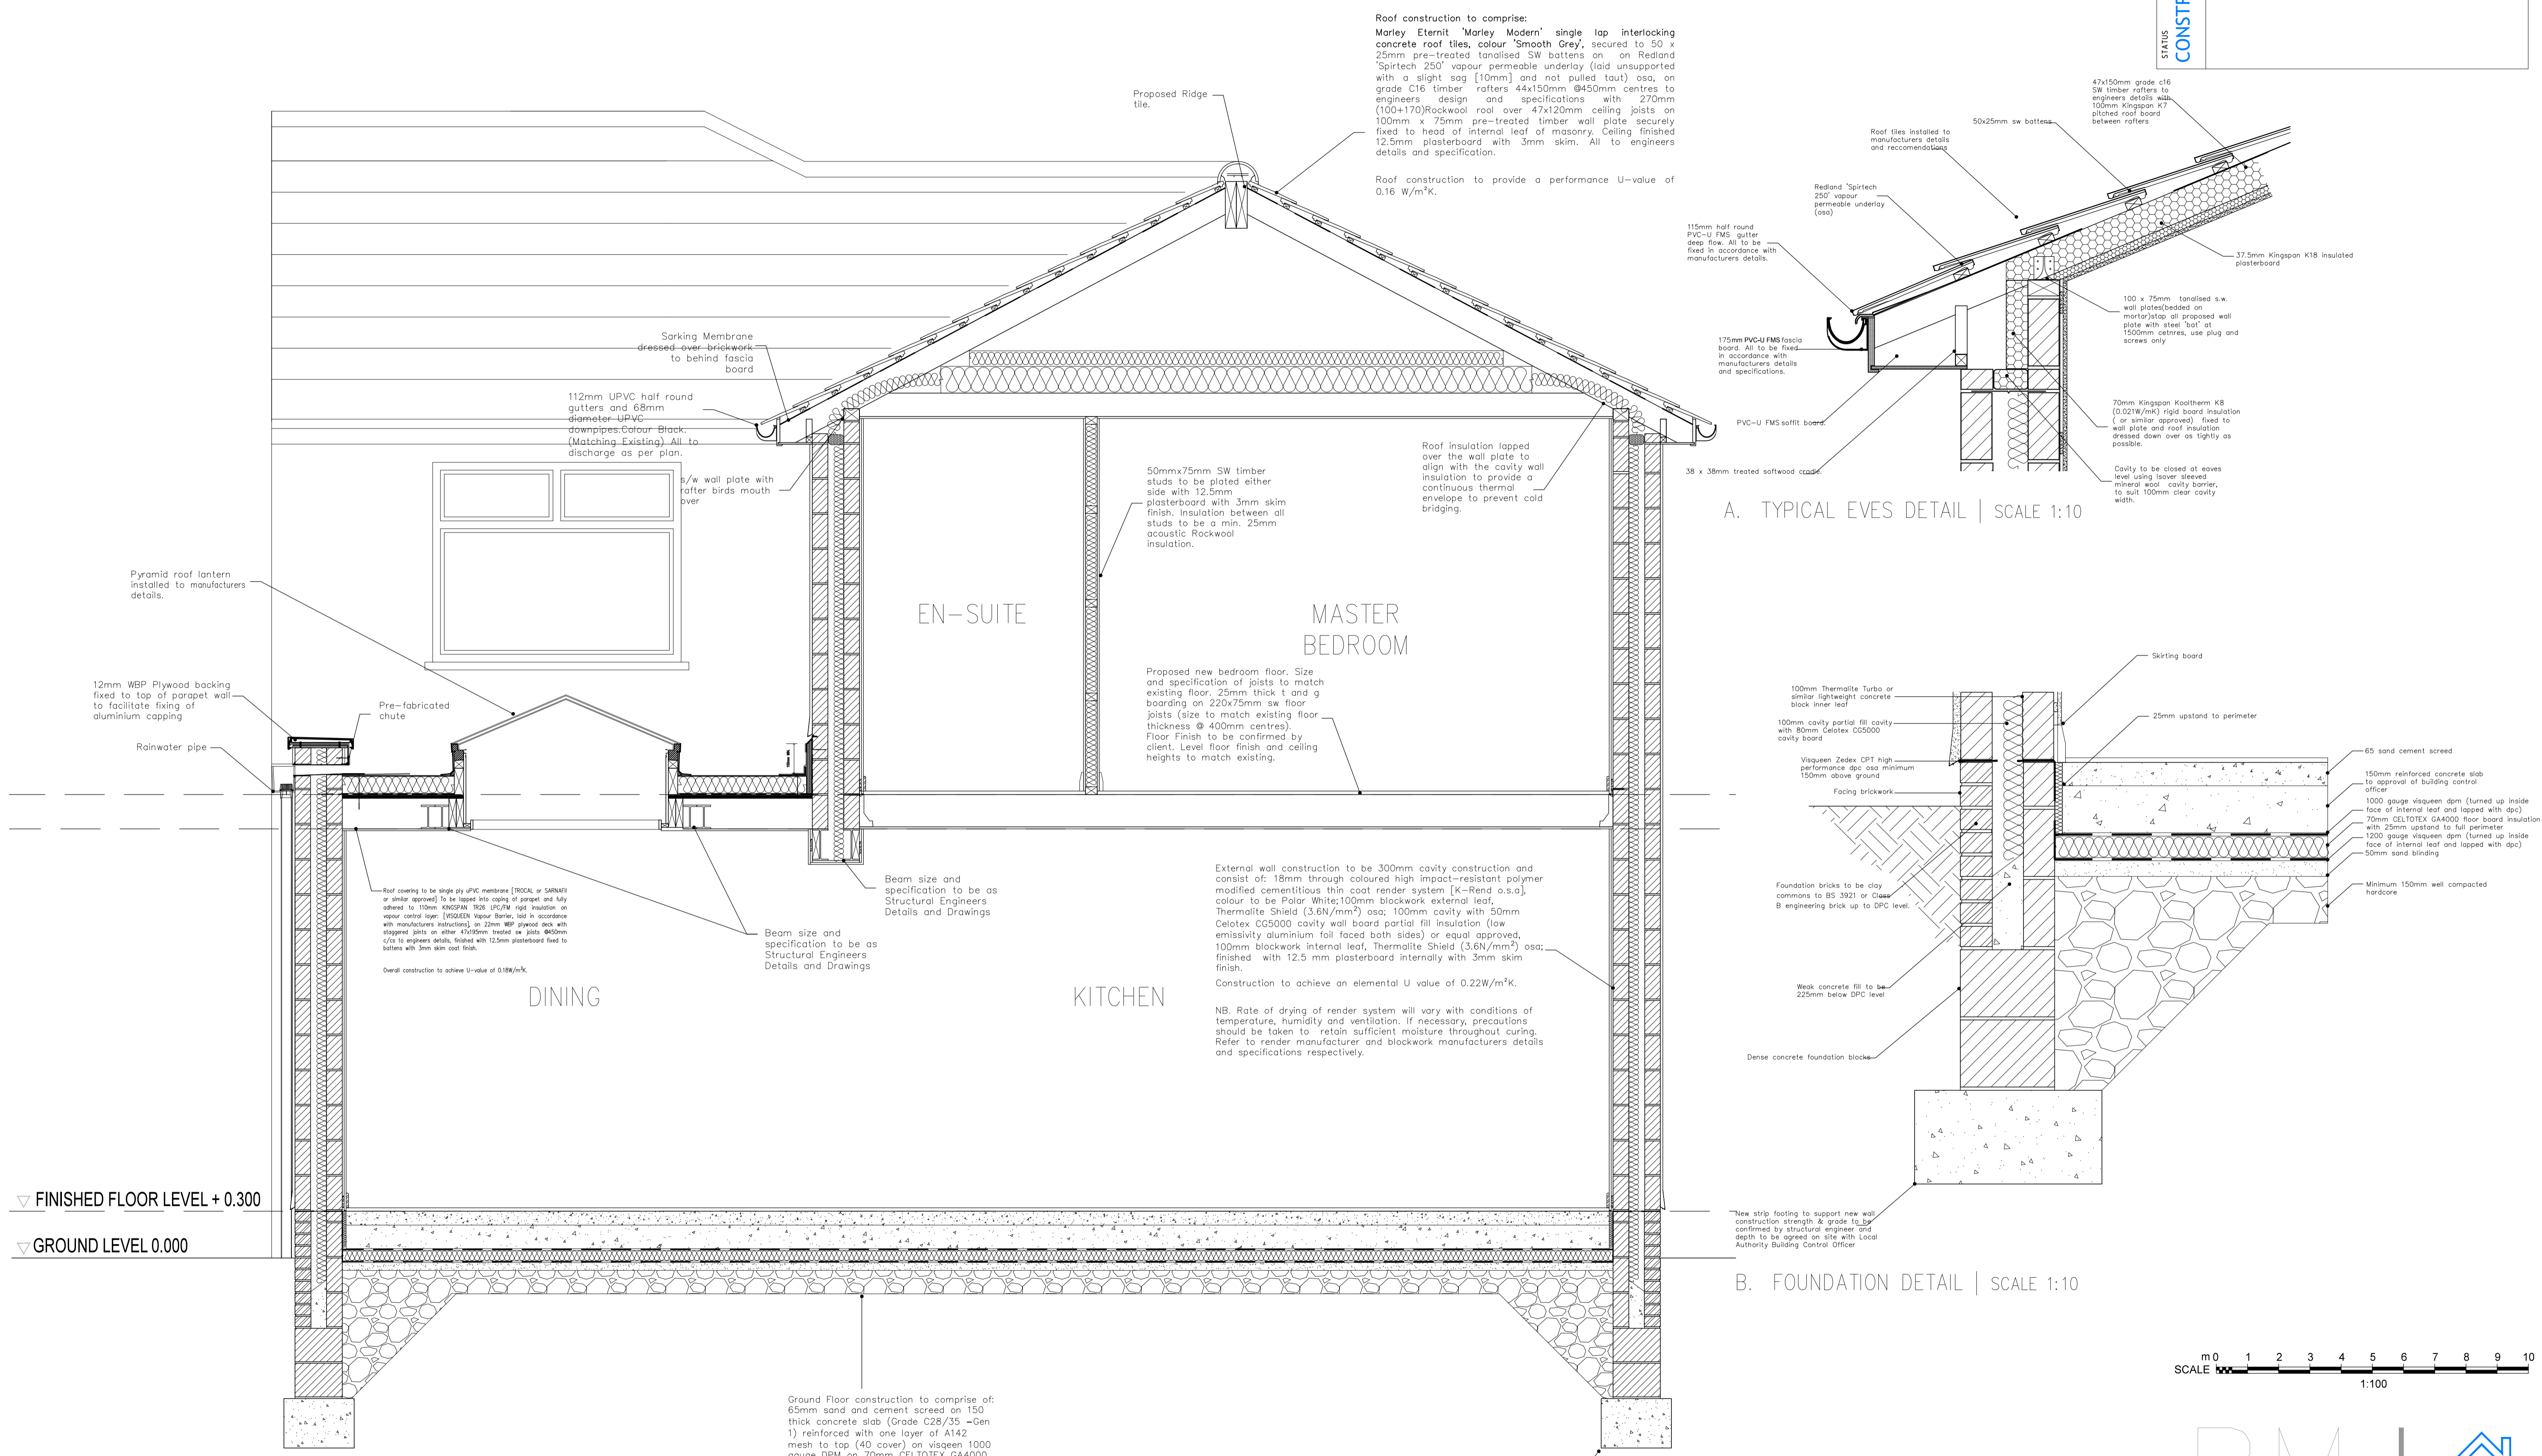

A. TYPICAL EVES DETAIL | SCALE 1:10

B. FOUNDATION DETAIL | SCALE 1:10

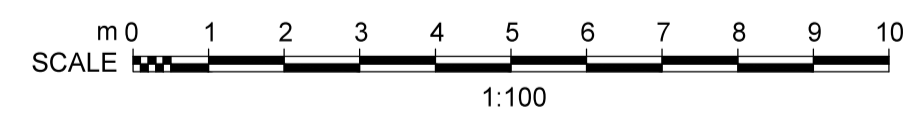

SECTION A-A | SCALE 1:20

PM |

PARLE MUNN DESIGNS

PROJECT: 53 BOWRING PARK AVENUE
 CHILDWALL
 LIVERPOOL
 L16 2NH

CLIENT: MR IAN HOLT

Drawing No. C104
 Date: JAN 2018
 Scale: 1:50 @ A1
 Revision: -

Address: 222 Thomas Drive, Liverpool, L14 3LF
 Telephone: 07580604180
 Email: robert.parle@pmdesigns.co.uk
 Website: www.pmdesigns.co.uk

Issue: CONSTRUCTION STATUS